


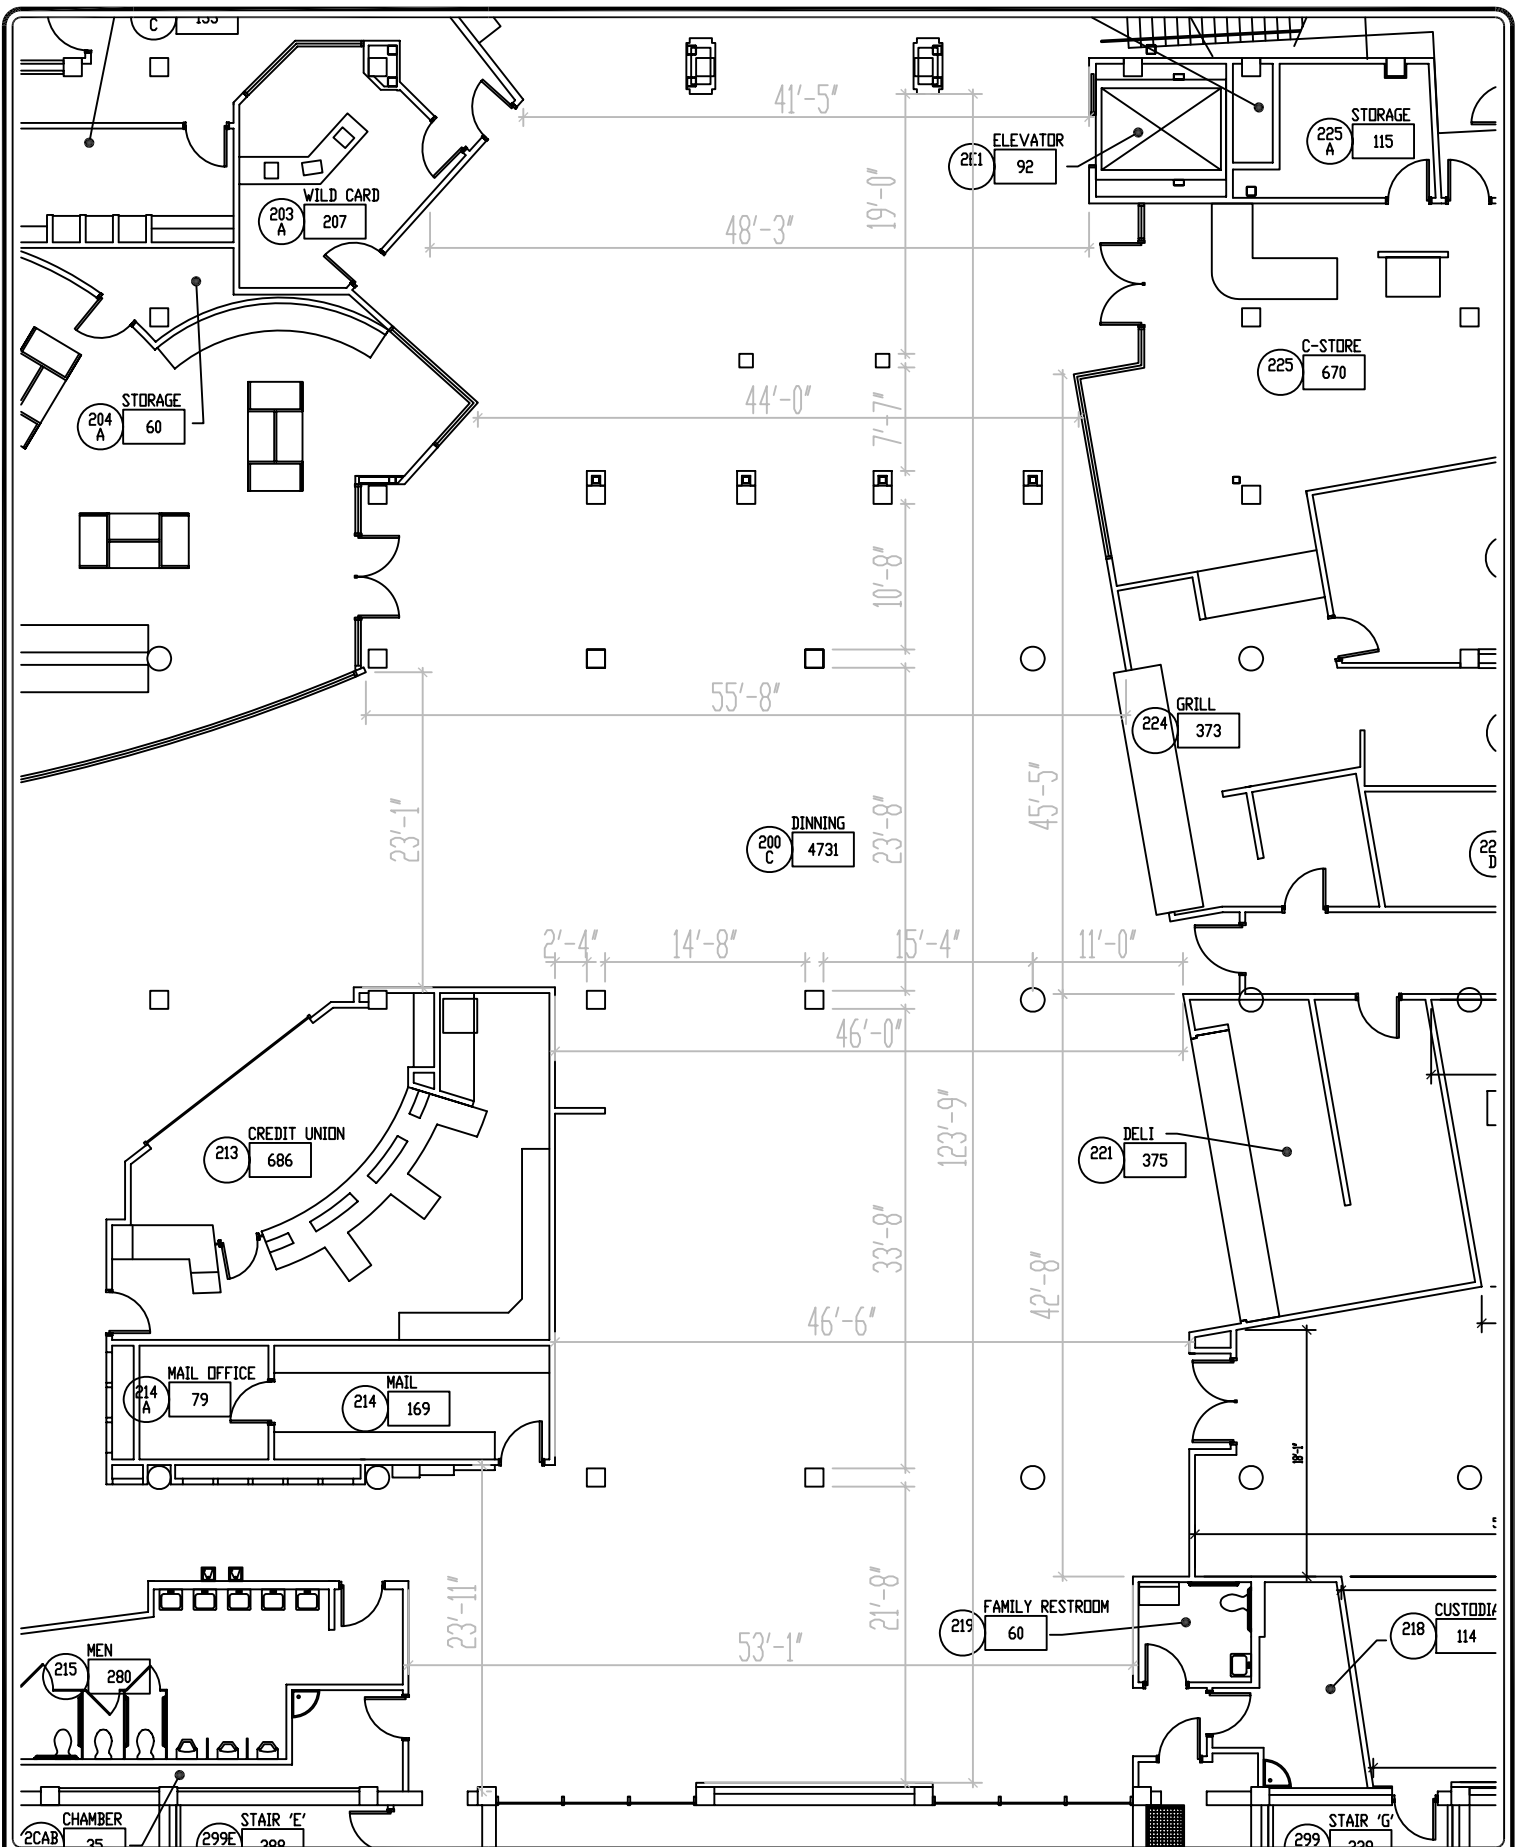

1 OF 1

STUDENT UNION LAYOUTS

DINING CORRIDOR

PROJ.# 00000

REV	DATE	REVISIONS
1	08-20-2008	ISSUED FOR PERMIT
2	08-20-2008	REVISED FOR PERMIT
3	08-20-2008	REVISED FOR PERMIT
4	08-20-2008	REVISED FOR PERMIT
5	08-20-2008	REVISED FOR PERMIT
6	08-20-2008	REVISED FOR PERMIT
7	08-20-2008	REVISED FOR PERMIT
8	08-20-2008	REVISED FOR PERMIT
9	08-20-2008	REVISED FOR PERMIT
10	08-20-2008	REVISED FOR PERMIT

FACILITIES MANAGEMENT

WEBER STATE UNIVERSITY

